



# SLG Sections 8&9 Vegetables Well Layout

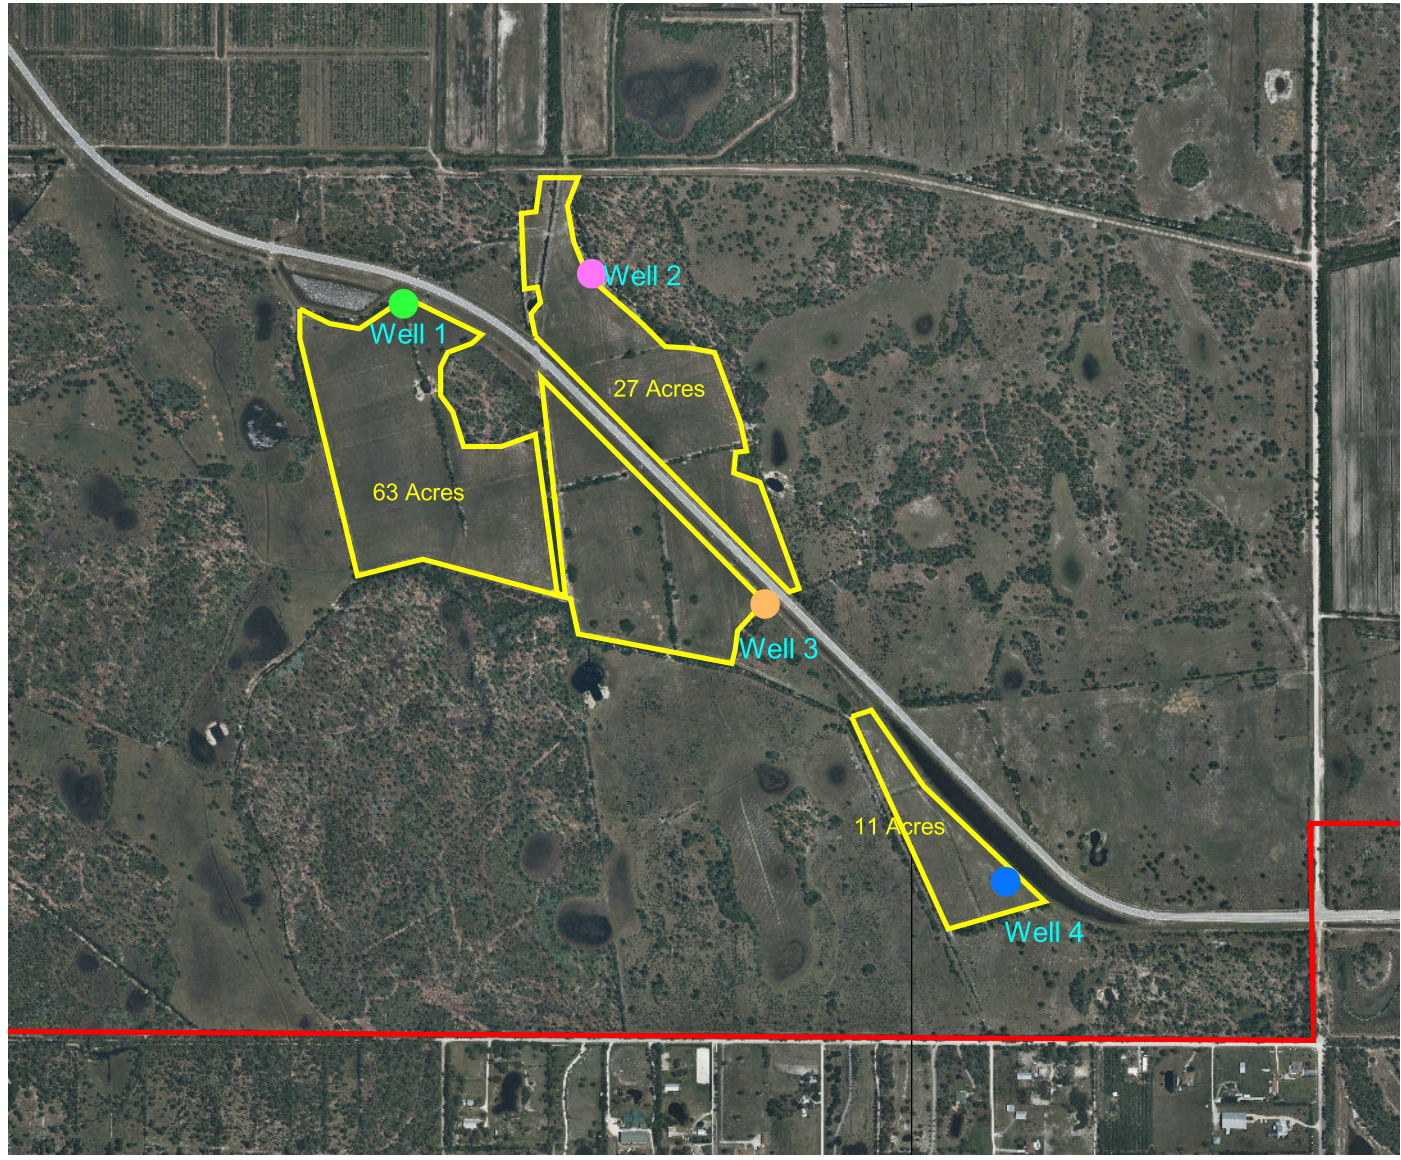

- Sec8-9wells.shp
- Well 1
  - Well 2
  - Well 3
  - Well 4
- Sec8-9farmable.shp
- Slg outline1.shp

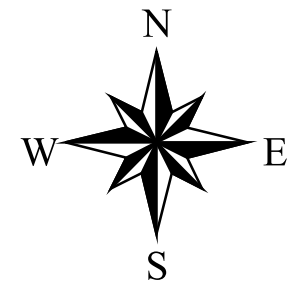